



RENOVATING HISTORICAL BUILDINGS


NEW JERSEY LIBRARY BUILDING FAIR

HOLT MORGAN RUSSELL ARCHITECTS
821 Alexander Road, Princeton, NJ
T 609.452.1070 www.hmr-architects.com

NOVEMBER 6, 2009

RENOVATING HISTORICAL BUILDINGS
NEW JERSEY LIBRARY BUILDING FAIR

HMR ARCHITECTS

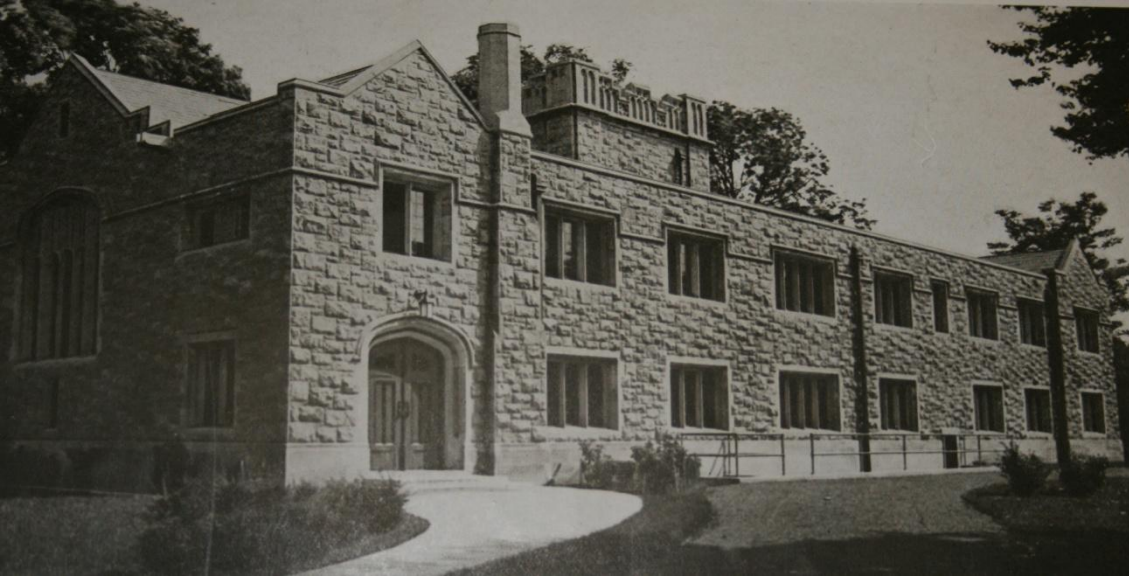

THE MORRISTOWN & MORRIS TOWNSHIP LIBRARY MORRISTOWN, NJ



HADDONFIELD PUBLIC LIBRARY HADDONFIELD, NJ



FREEHOLD PUBLIC LIBRARY FREEHOLD, NJ



BOONTON HOLMES PUBLIC LIBRARY BOONTON, NJ

RENOVATING HISTORICAL BUILDINGS
NEW JERSEY LIBRARY BUILDING FAIR

HMR ARCHITECTS

NOVEMBER 6, 2009




HARTLEY DODGE MEMORIAL MADISON, NJ




CRAFTMAN FARMS NATIONAL HISTORIC LANDMARK MORRIS PLAINS, NJ




HIGHPOINT MONUMENT SUSSEX COUNTY, NJ

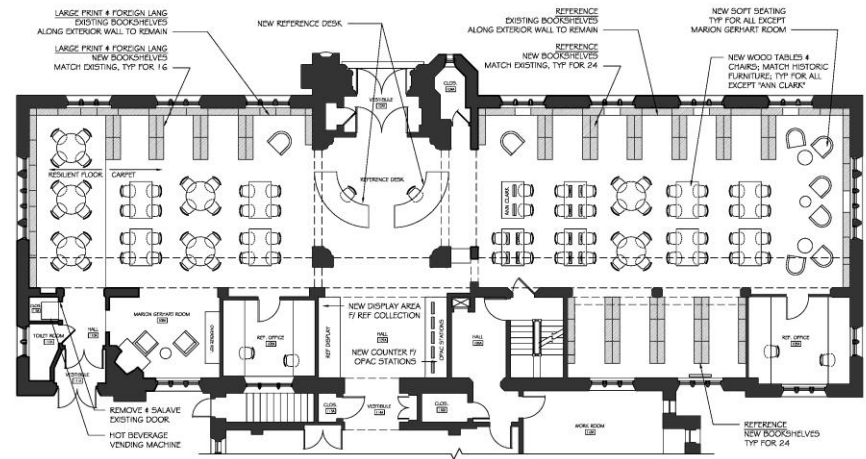

1 A102 PROPOSED FIRST FLOOR PLAN SCALE: 1/8"=1'-0"

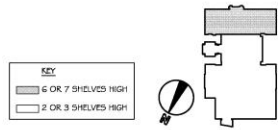

THE MORRISTOWN & MORRIS TOWNSHIP LIBRARY – WILLIS WING MORRISTOWN, NJ

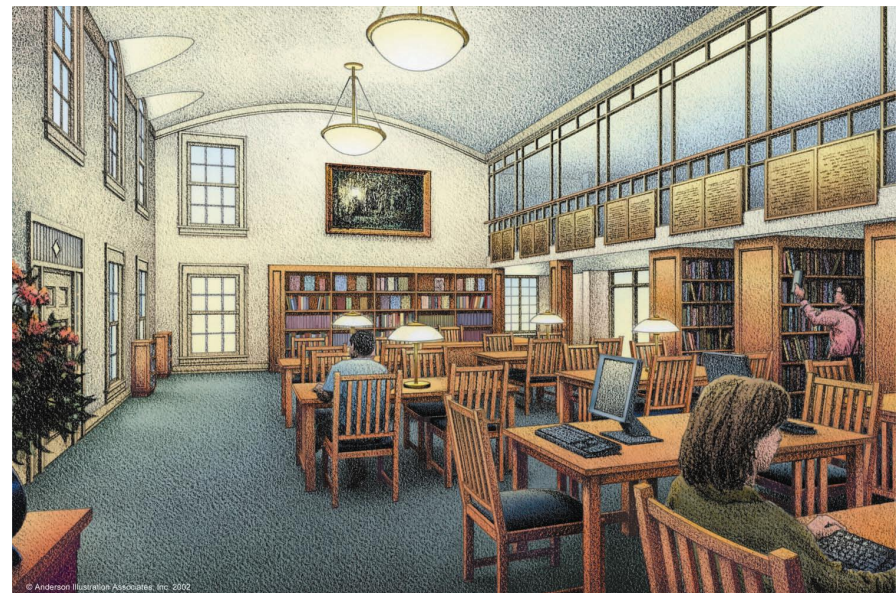

THE MORRISTOWN & MORRIS TOWNSHIP LIBRARY MORRISTOWN, NJ

© Anderson Illustration Associates, Inc. 2002

RENOVATING HISTORICAL BUILDINGS
NEW JERSEY LIBRARY BUILDING FAIR

HMR ARCHITECTS

NOVEMBER 6, 2009



THE MORRISTOWN & MORRIS TOWNSHIP LIBRARY MORRISTOWN, NJ



THE HARTLEY DODGE MEMORIAL MADISON, NJ

NOVEMBER 6, 2009

RENOVATING HISTORICAL BUILDINGS
NEW JERSEY LIBRARY BUILDING FAIR

HMR ARCHITECTS




THE MORRISTOWN & MORRIS TOWNSHIP LIBRARY MORRISTOWN, NJ

NOVEMBER 6, 2009

RENOVATING HISTORICAL BUILDINGS
NEW JERSEY LIBRARY BUILDING FAIR

HMR ARCHITECTS

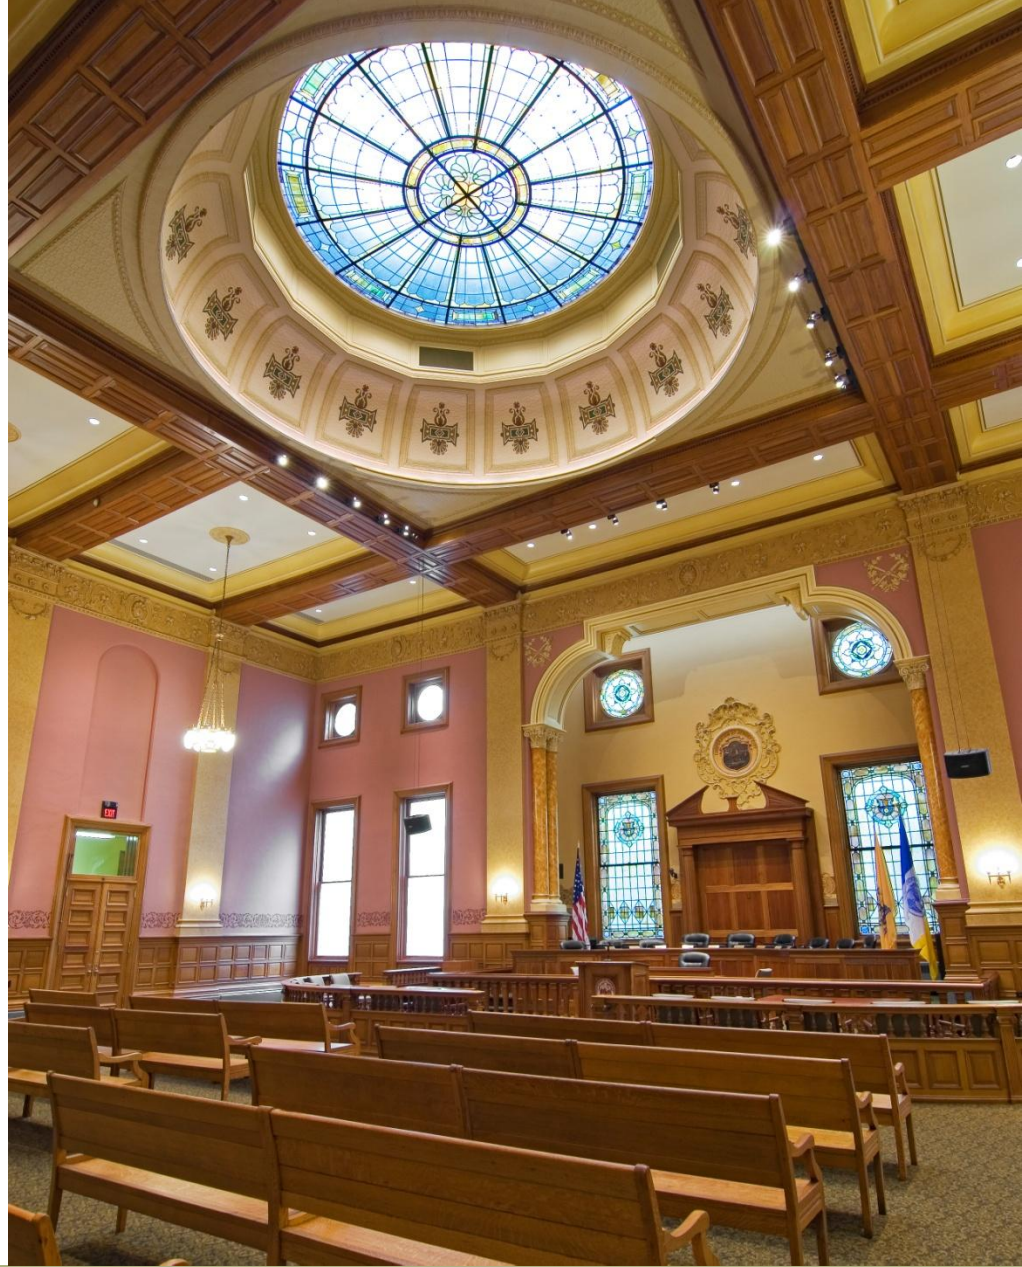

JERSEY CITY COUNCIL CHAMBERS JERSEY CITY, NJ

NOVEMBER 6, 2009

RENOVATING HISTORICAL BUILDINGS
NEW JERSEY LIBRARY BUILDING FAIR

HMR ARCHITECTS



83 SOUTH STREET MORISTOWN, NJ

NOVEMBER 6, 2009

RENOVATING HISTORICAL BUILDINGS
NEW JERSEY LIBRARY BUILDING FAIR

HMR ARCHITECTS




THE MORRISTOWN & MORRIS TOWNSHIP LIBRARY MORRISTOWN, NJ

NOVEMBER 6, 2009

RENOVATING HISTORICAL BUILDINGS
NEW JERSEY LIBRARY BUILDING FAIR

HMR ARCHITECTS

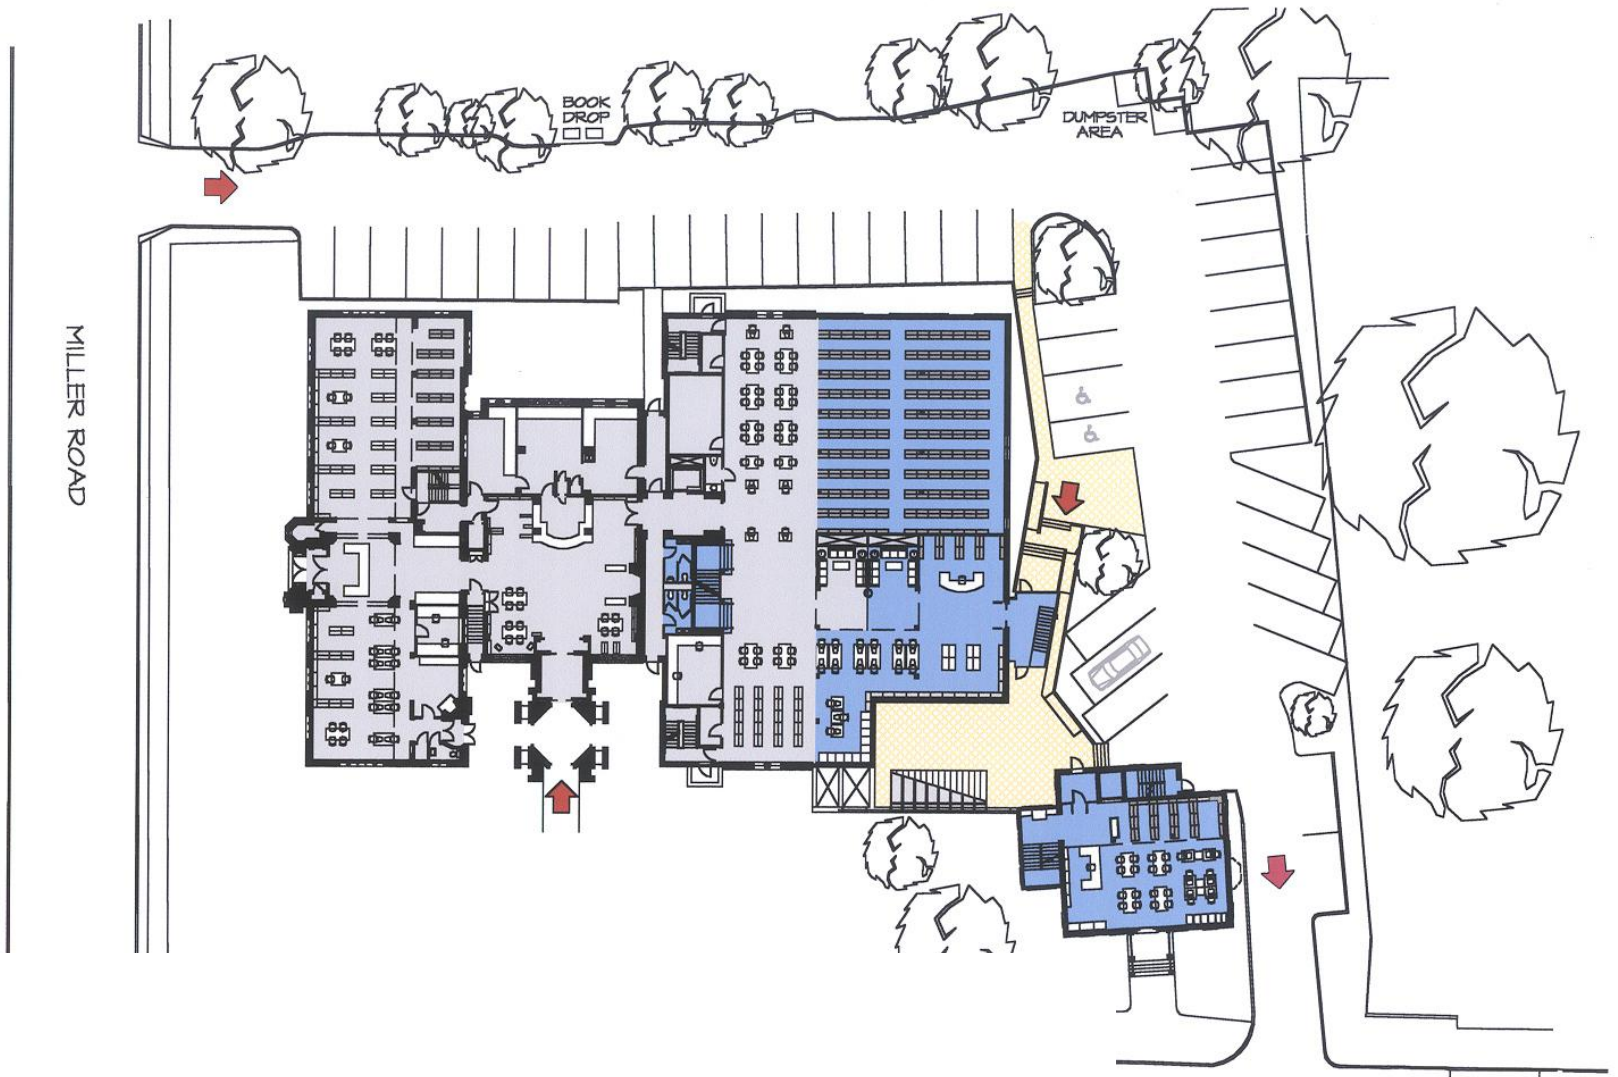


Site Plan (Phase 2)
THE MORRISTOWN & MORRIS TOWNSHIP LIBRARY MORRISTOWN, NJ

NOVEMBER 6, 2009

RENOVATING HISTORICAL BUILDINGS
 NEW JERSEY LIBRARY BUILDING FAIR


HMR ARCHITECTS

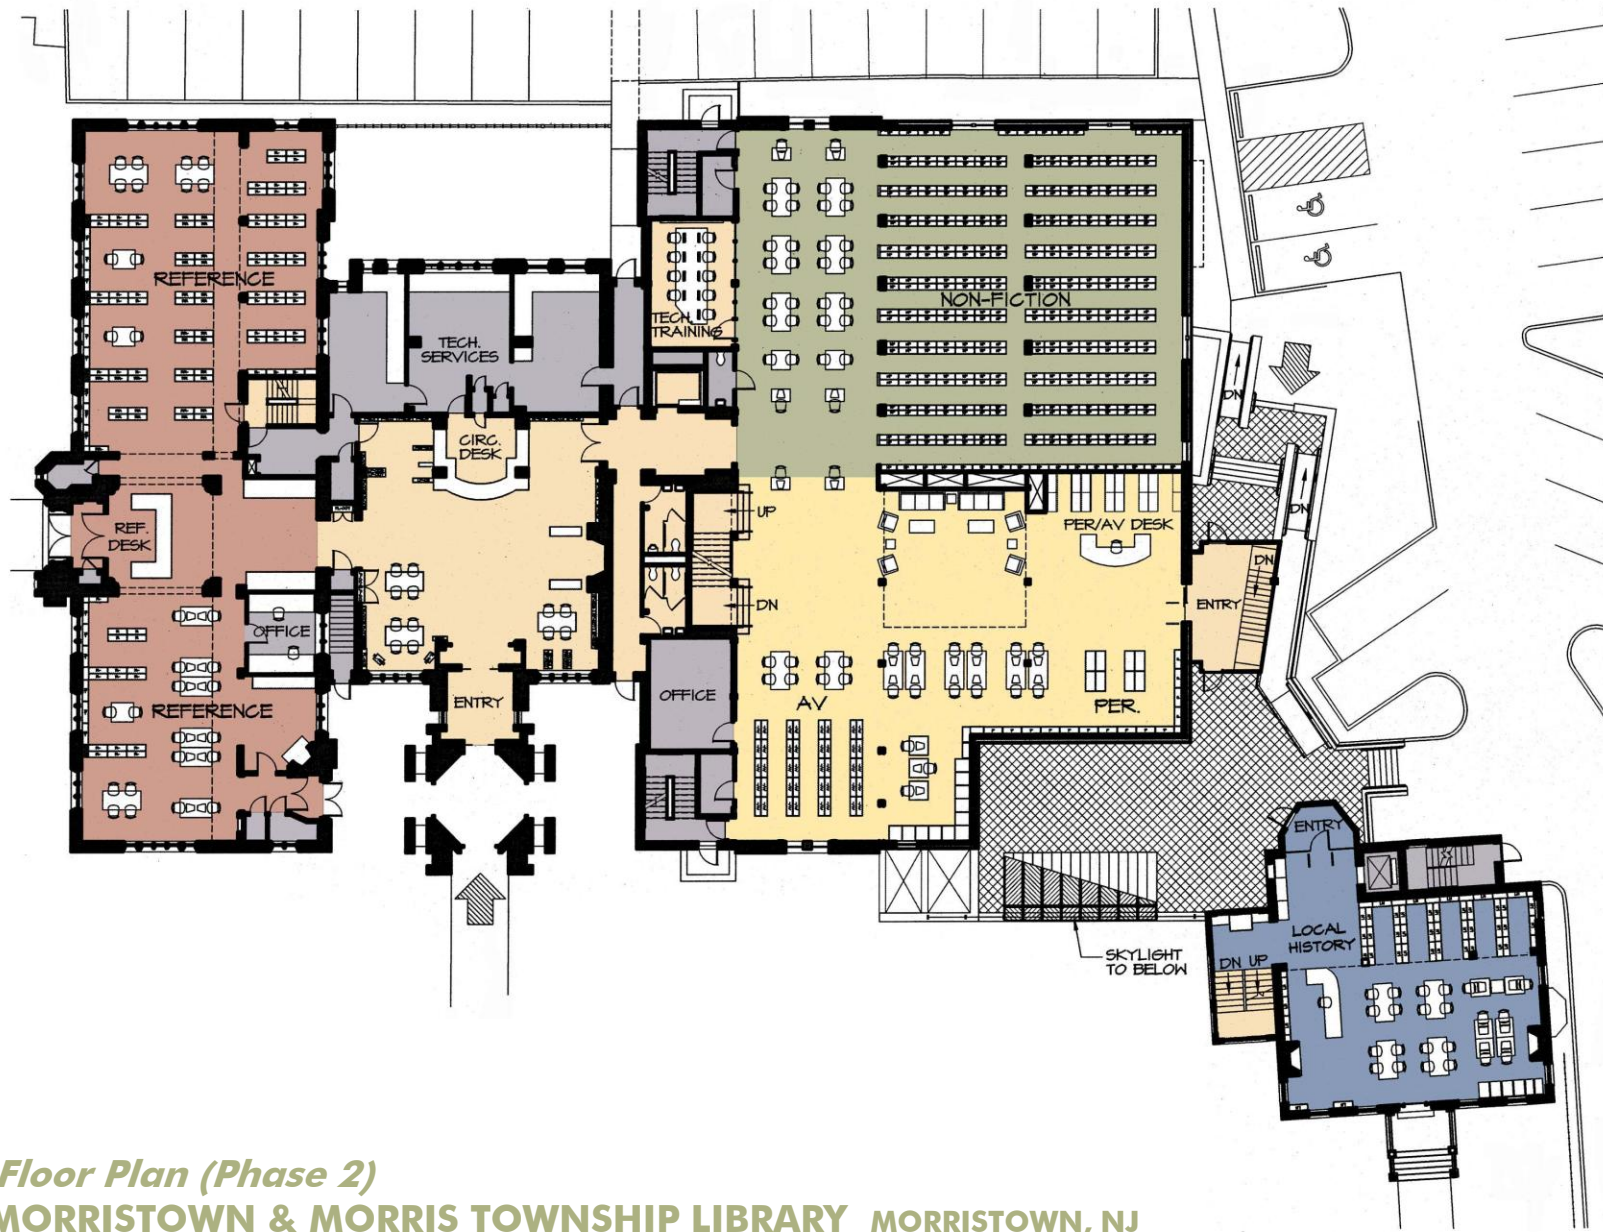

First Floor Plan (Phase 2)
THE MORRISTOWN & MORRIS TOWNSHIP LIBRARY MORRISTOWN, NJ



Lower Level Plan (Phase 2)
THE MORRISTOWN & MORRIS TOWNSHIP LIBRARY MORRISTOWN, NJ

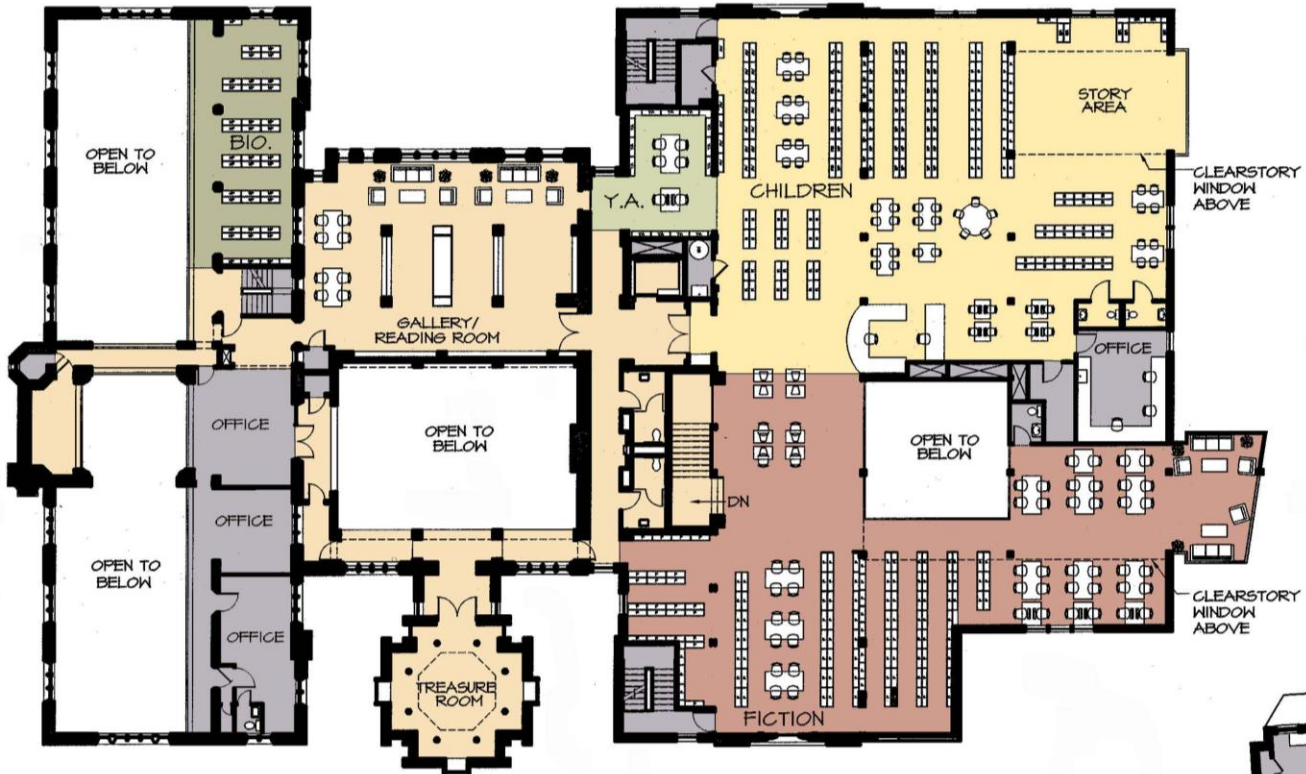

Second Floor Plan (Phase 2)
THE MORRISTOWN & MORRIS TOWNSHIP LIBRARY MORRISTOWN, NJ




THE MORRISTOWN & MORRIS TOWNSHIP LIBRARY MORRISTOWN, NJ

NOVEMBER 6, 2009

RENOVATING HISTORICAL BUILDINGS
NEW JERSEY LIBRARY BUILDING FAIR

HMR ARCHITECTS

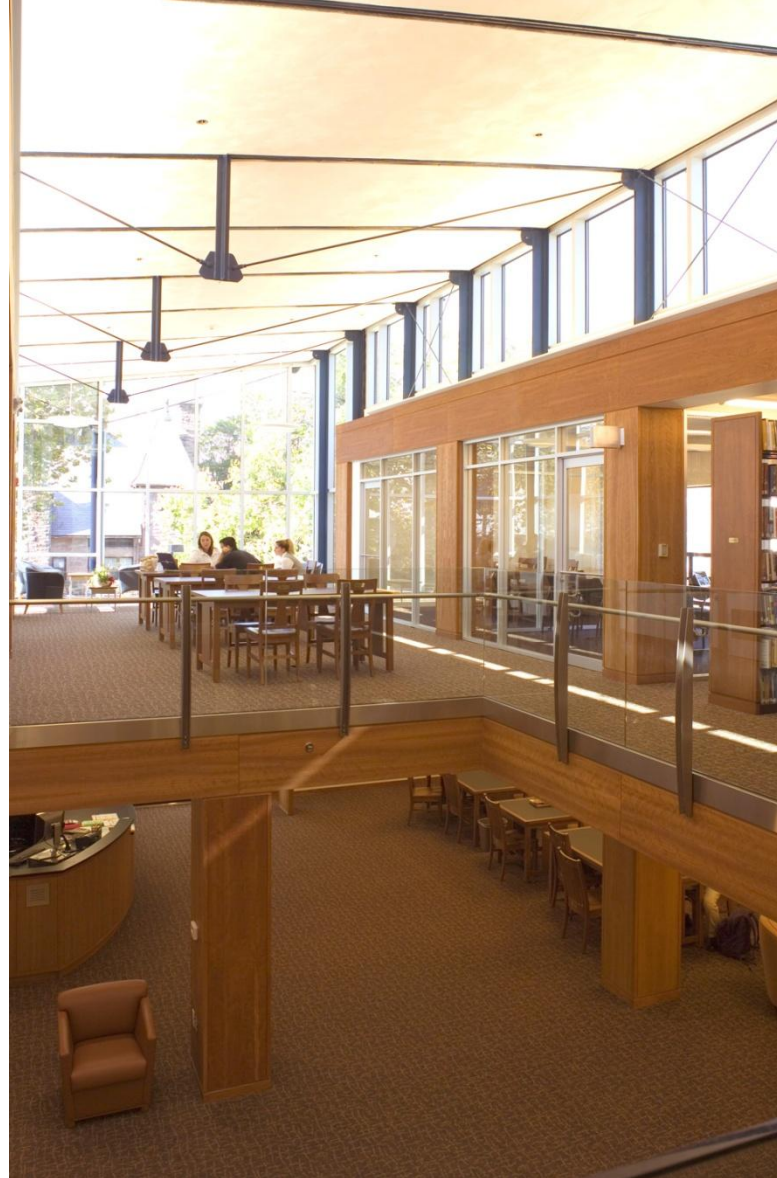


THE MORRISTOWN & MORRIS TOWNSHIP LIBRARY MORRISTOWN, NJ



NOVEMBER 6, 2009

RENOVATING HISTORICAL BUILDINGS
NEW JERSEY LIBRARY BUILDING FAIR

HMR ARCHITECTS

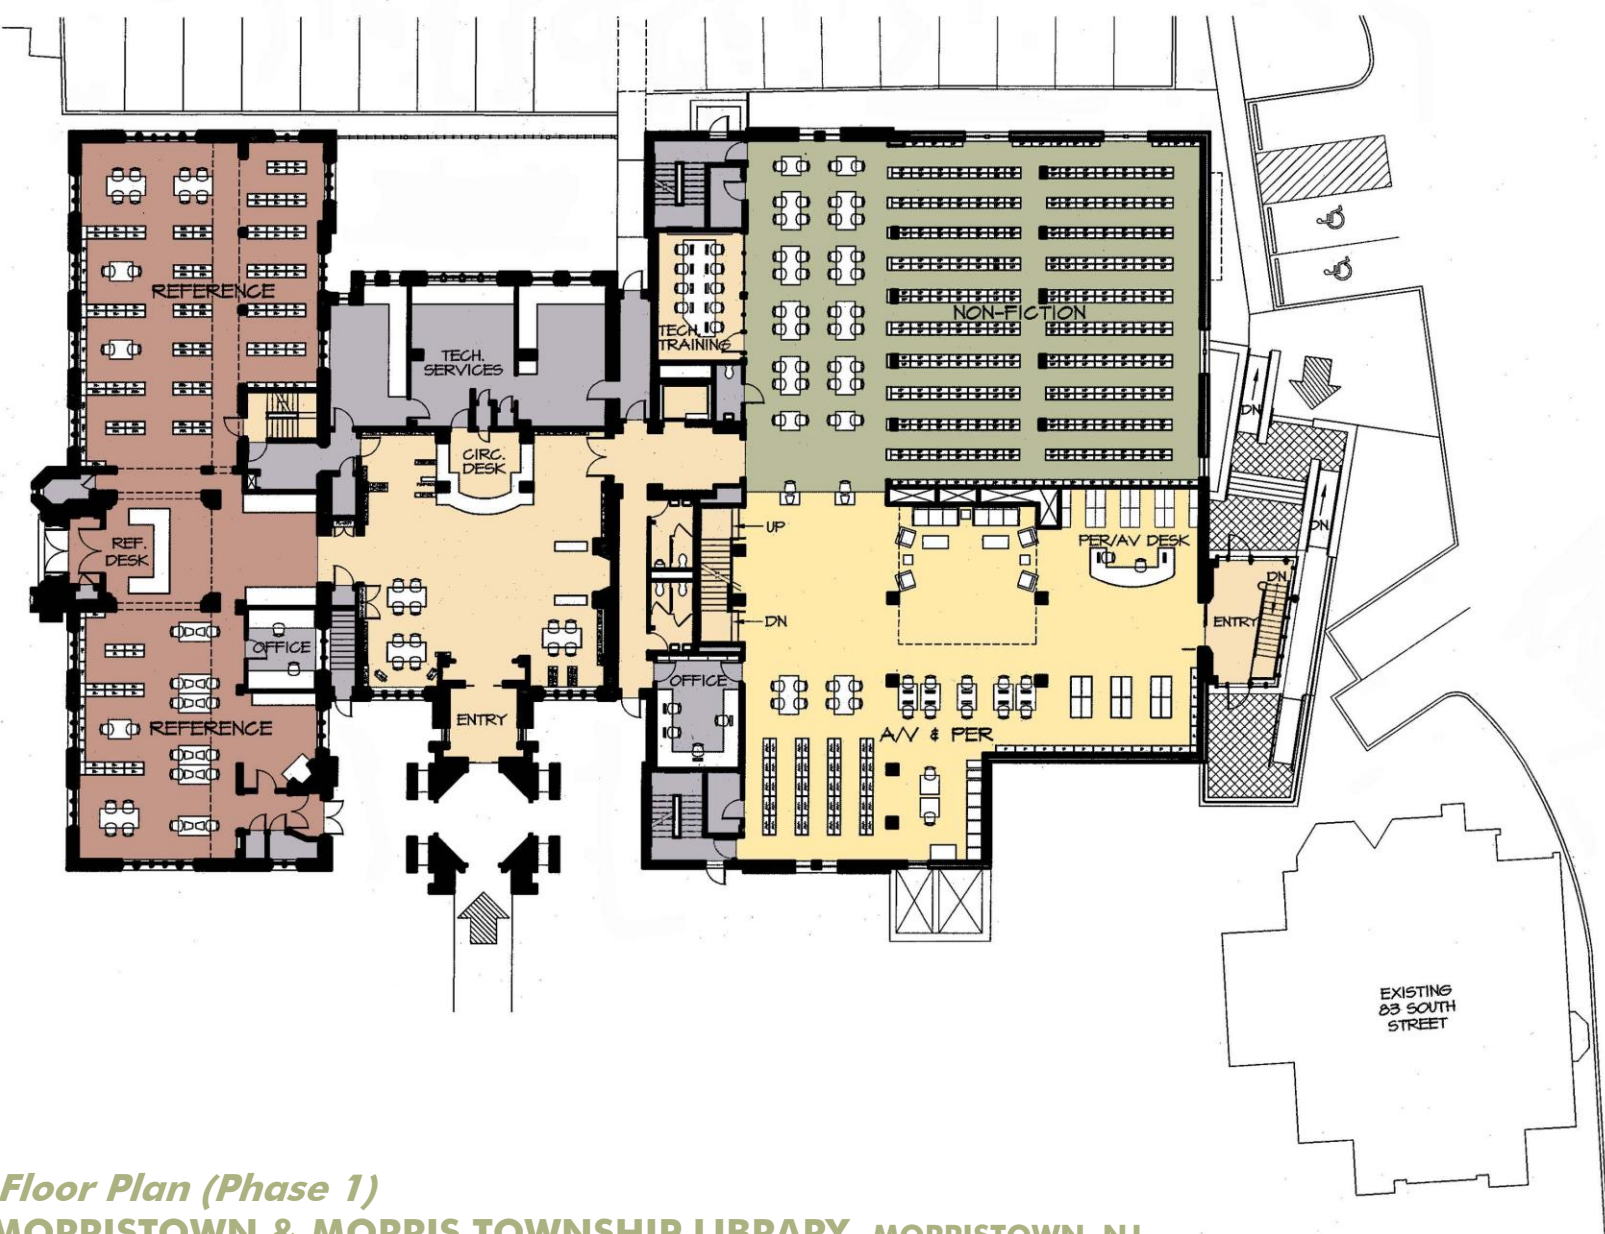

First Floor Plan (Phase 1)
THE MORRISTOWN & MORRIS TOWNSHIP LIBRARY MORRISTOWN, NJ

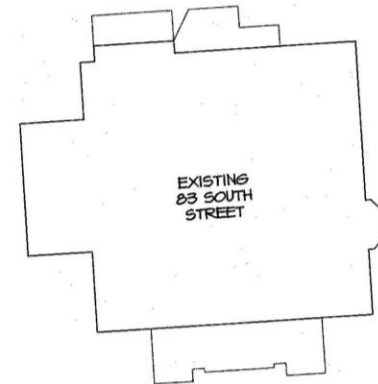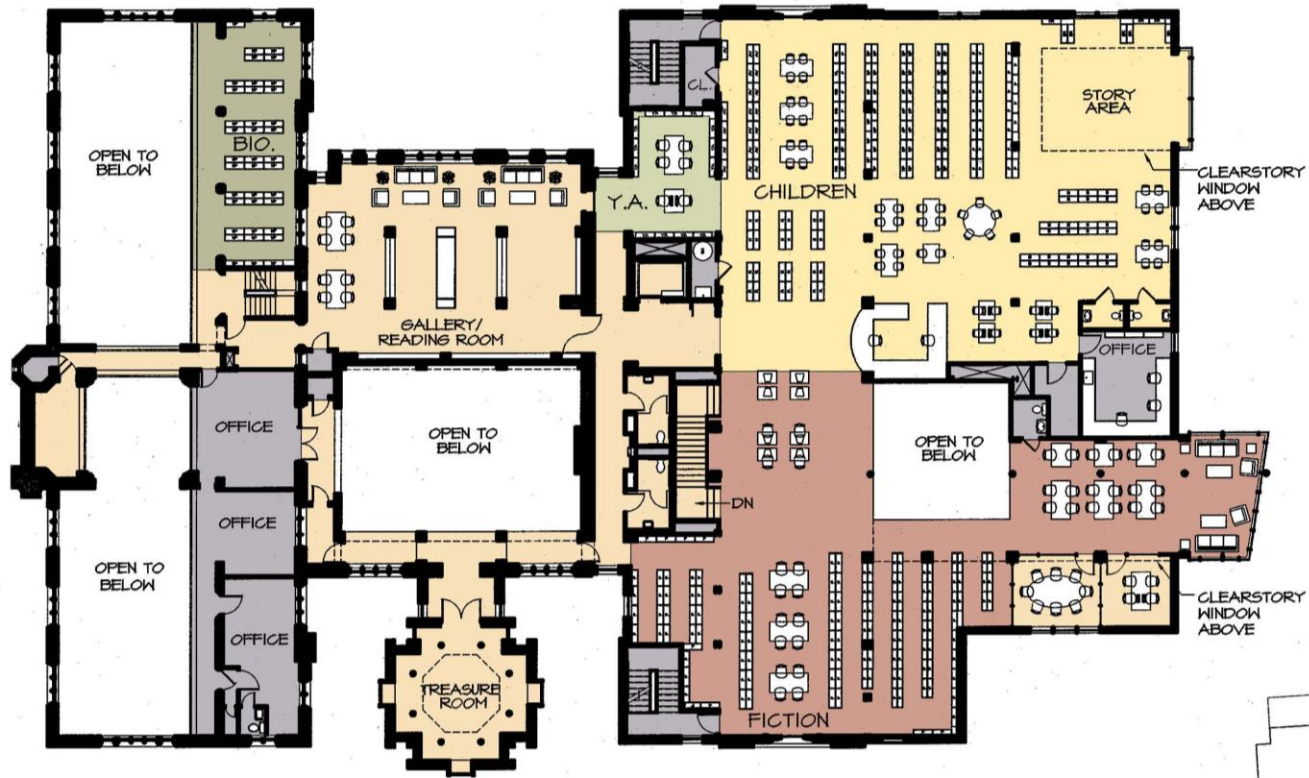

Second Floor Plan (Phase 1)
THE MORRISTOWN & MORRIS TOWNSHIP LIBRARY MORRISTOWN, NJ



Lower Level Plan (Phase 1)
THE MORRISTOWN & MORRIS TOWNSHIP LIBRARY MORRISTOWN, NJ

NOVEMBER 6, 2009

RENOVATING HISTORICAL BUILDINGS
NEW JERSEY LIBRARY BUILDING FAIR

HMR ARCHITECTS



© Anderson Illustration Associates, Inc. 2002

THE MORRISTOWN & MORRIS TOWNSHIP LIBRARY MORRISTOWN, NJ

NOVEMBER 6, 2009

RENOVATING HISTORICAL BUILDINGS
NEW JERSEY LIBRARY BUILDING FAIR

HMR ARCHITECTS



RENOVATING HISTORICAL BUILDINGS

NEW JERSEY LIBRARY BUILDING FAIR

HOLT MORGAN RUSSELL ARCHITECTS
821 Alexander Road, Princeton, NJ
T 609.452.1070 www.hmr-architects.com

NOVEMBER 6, 2009

RENOVATING HISTORICAL BUILDINGS
NEW JERSEY LIBRARY BUILDING FAIR

HMR ARCHITECTS